


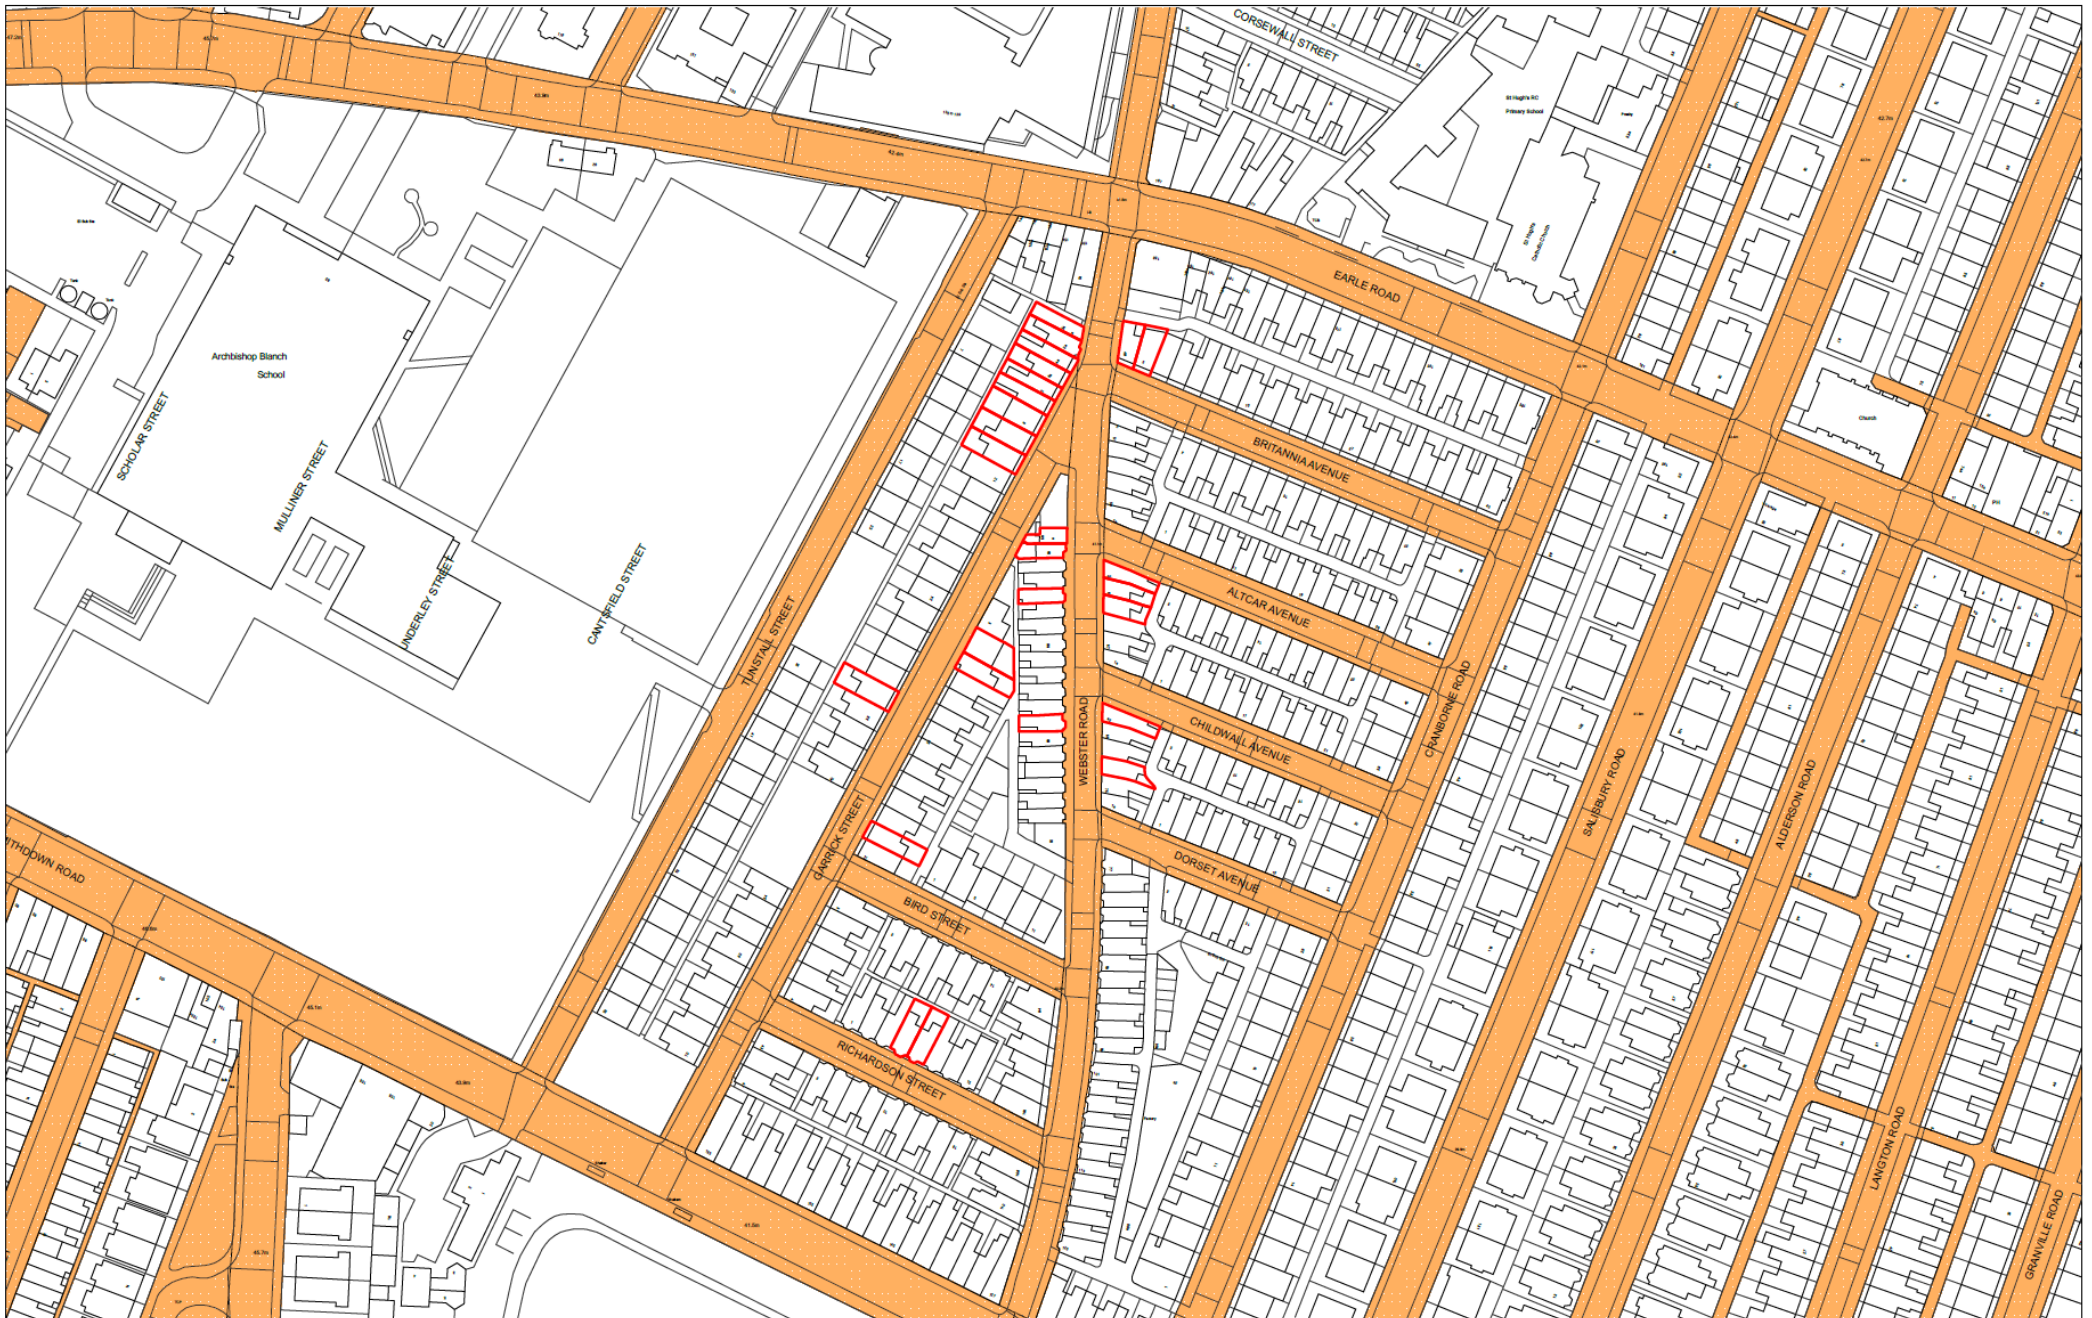

PICTON HOUSING STOCK

Property Management Team, City Development,
Cunard Building, Water Street, Liverpool L3 1DS


© Crown copyright and database rights 2025 Ordnance Survey 100018351.

Date : 10/03/2025

Scale : 1:1250 @ A3

Status : FINAL



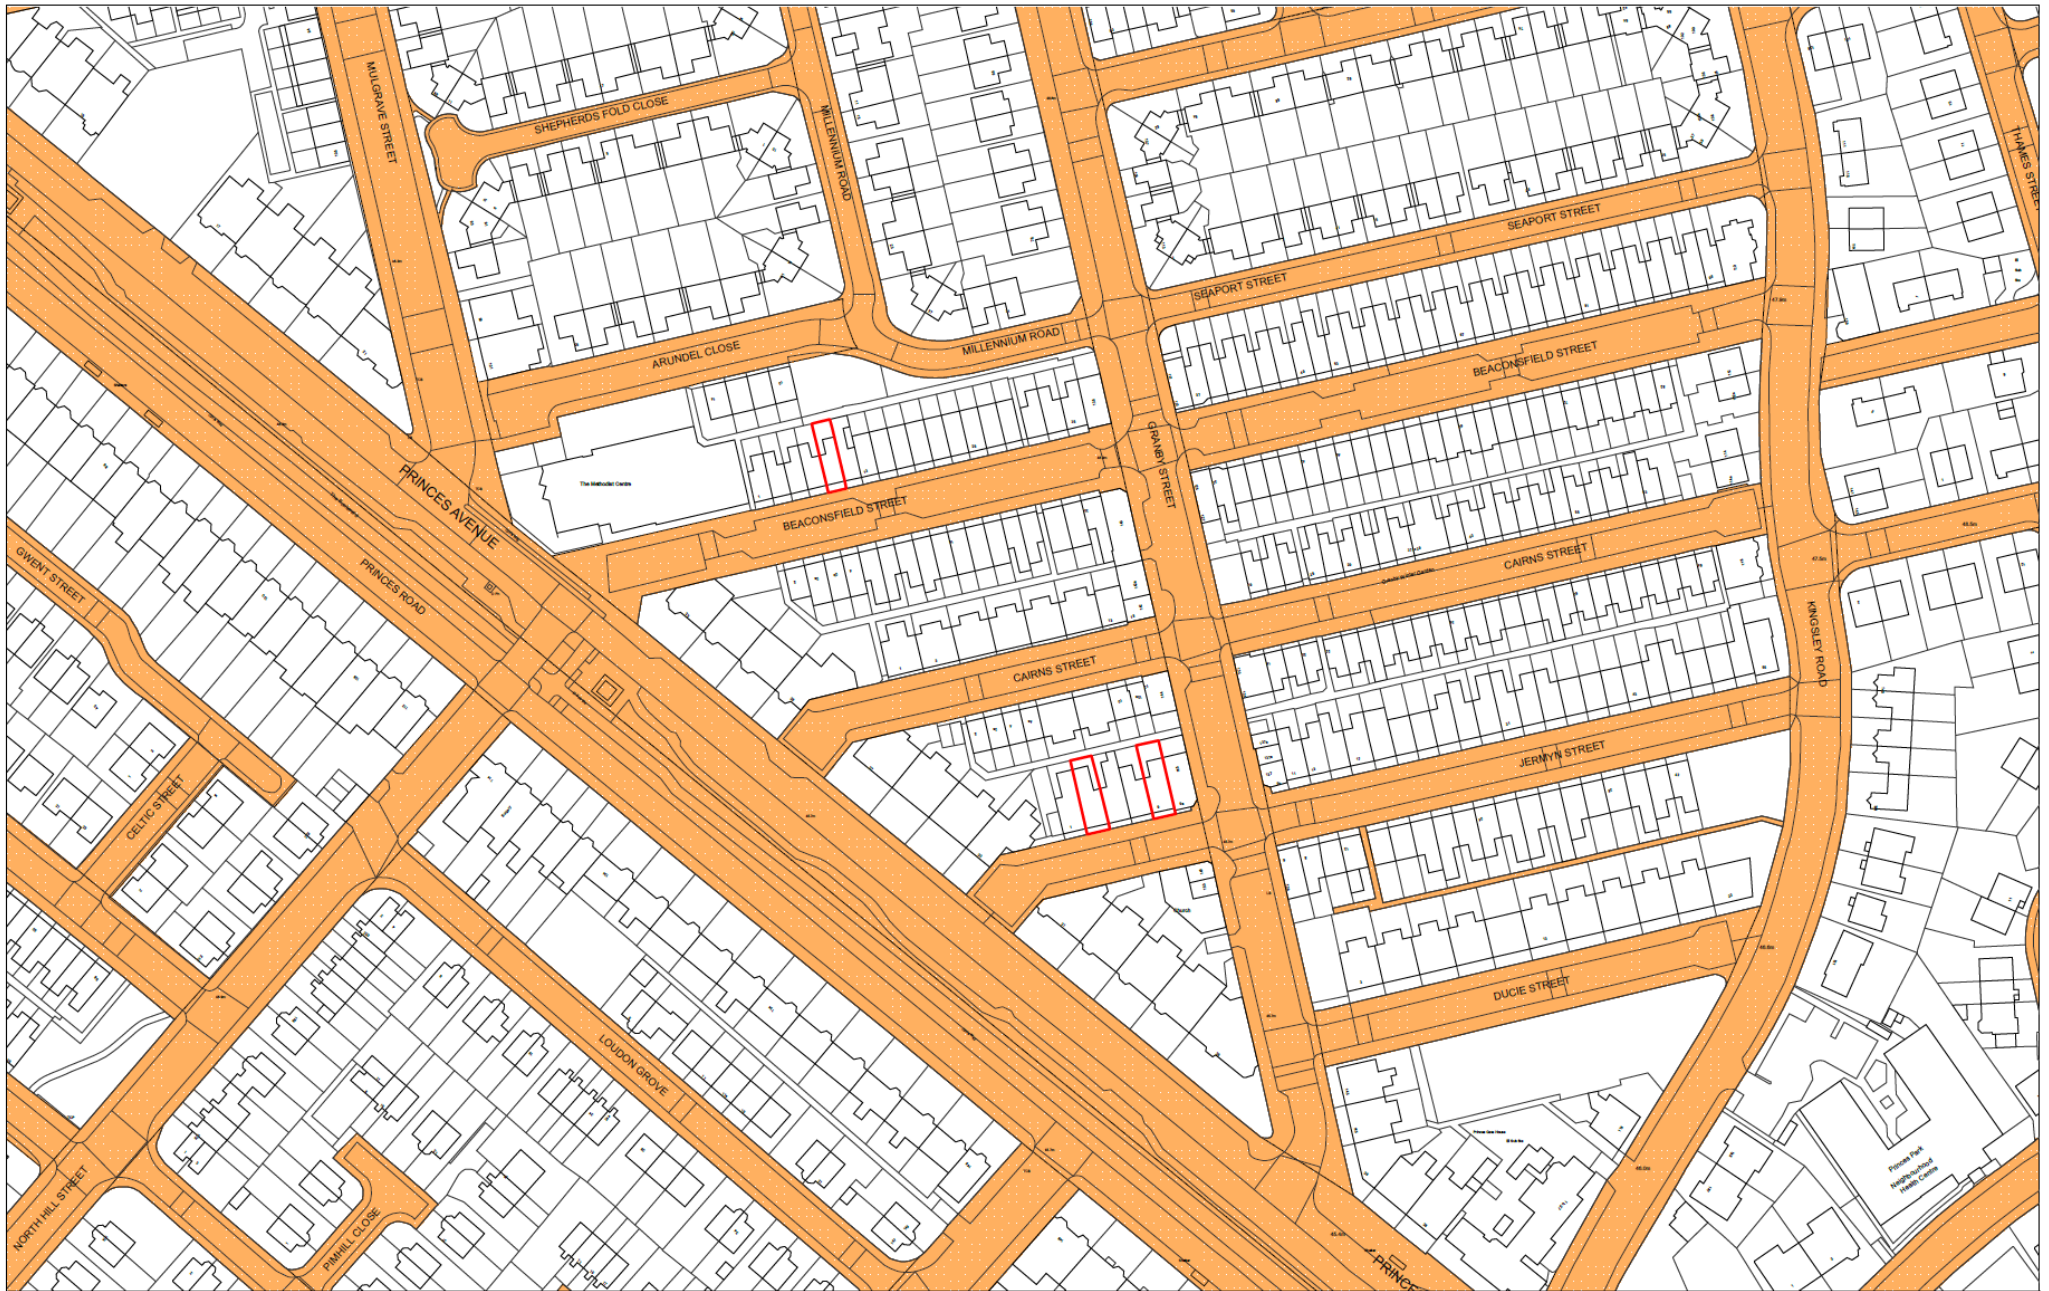

GRANBY HOUSING STOCK

Property Management Team, City Development,
Cunard Building, Water Street, Liverpool L3 1DS


© Crown copyright and database rights 2025 Ordnance Survey 100018351.

Date : 10/03/2025

Scale : 1:1250 @ A3

Status : FINAL



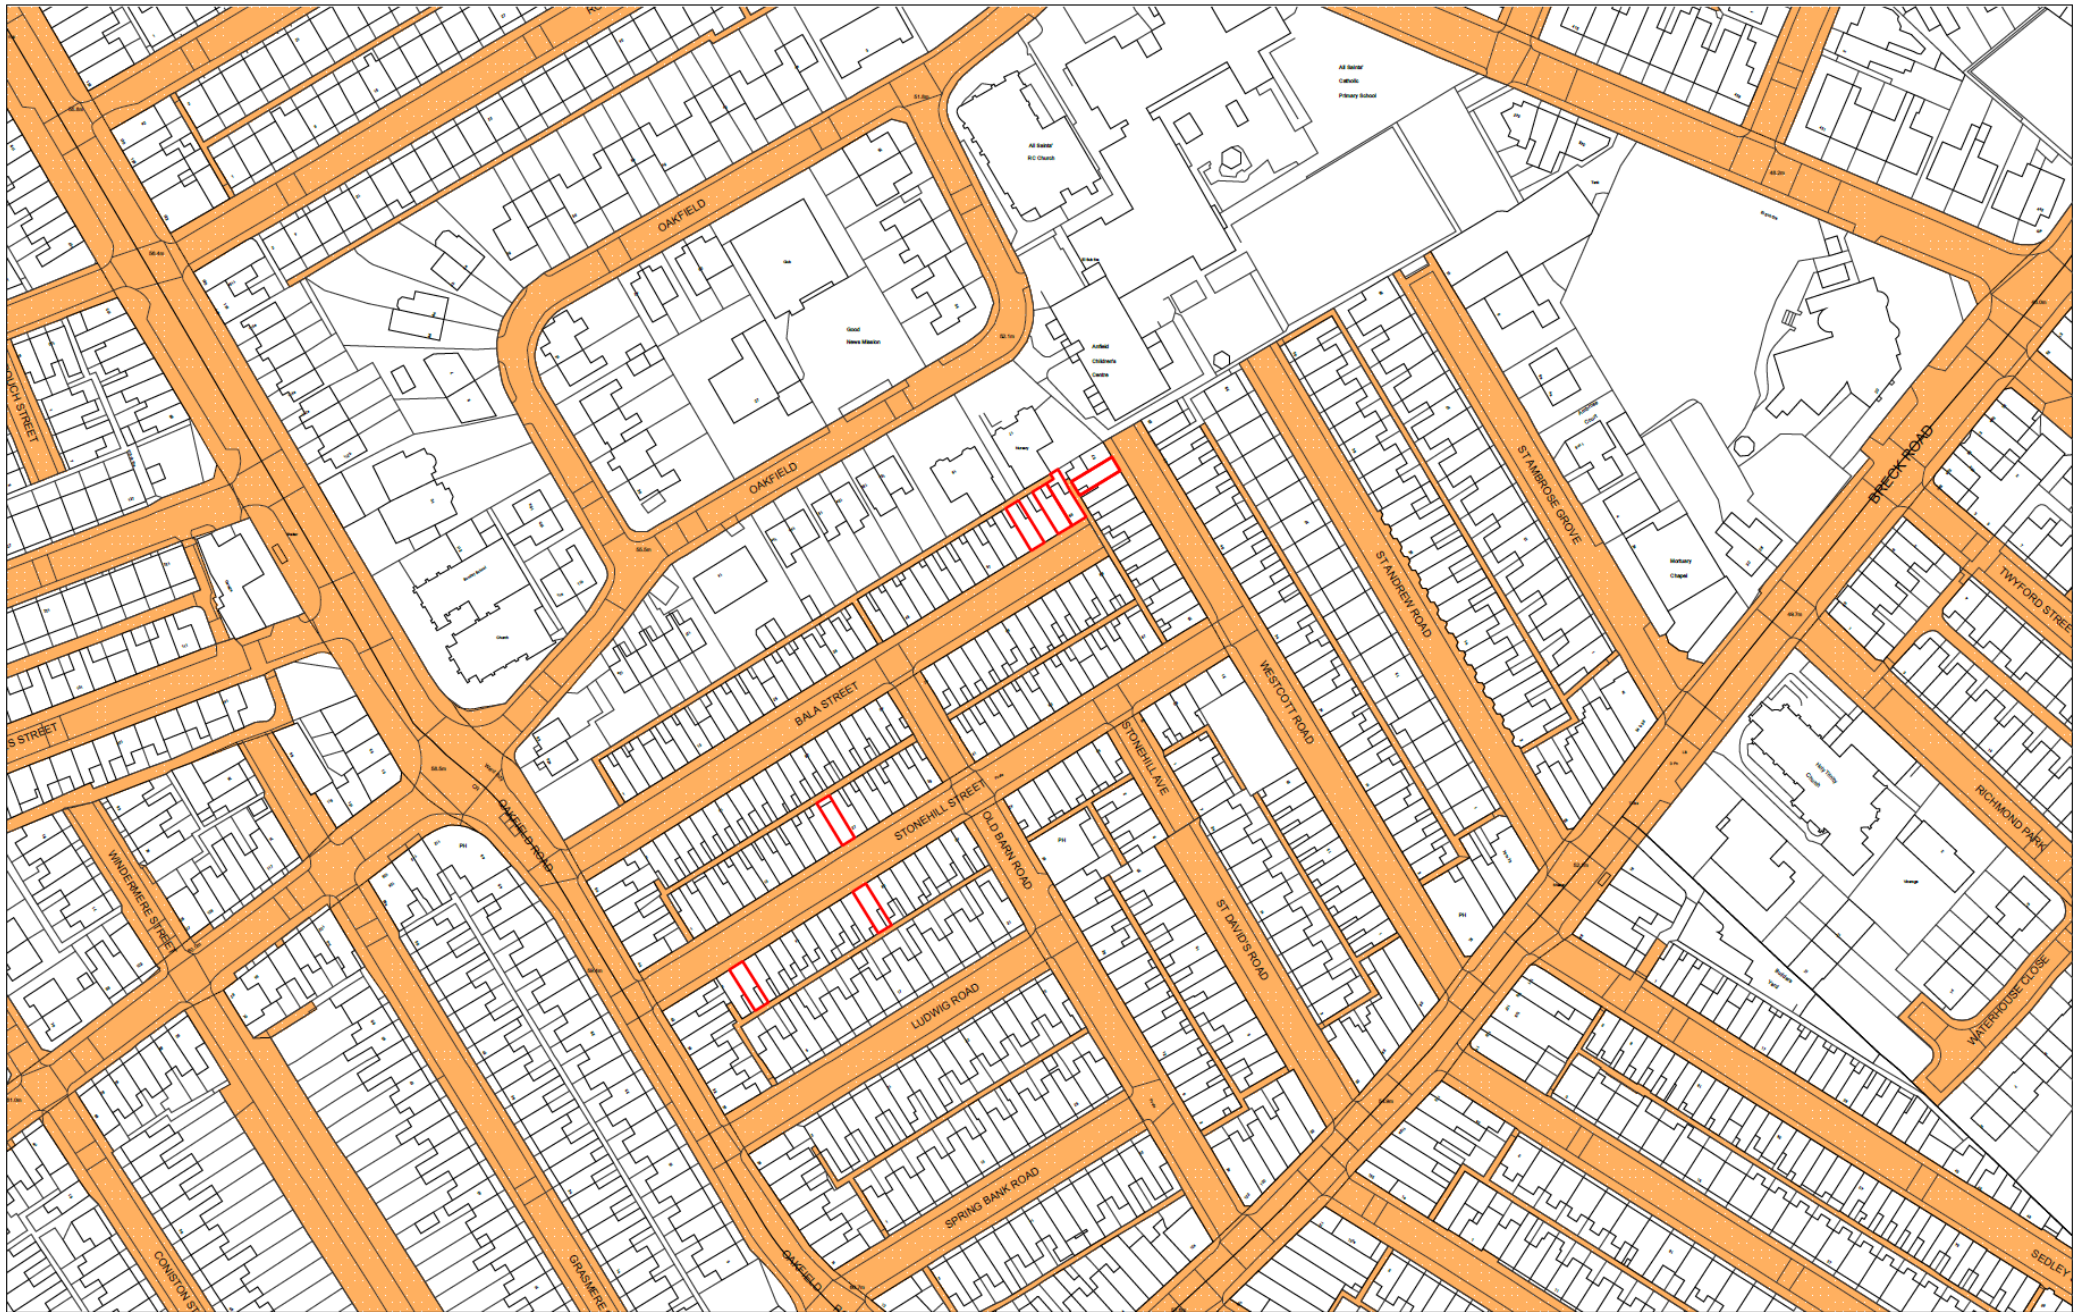

ANFIELD HOUSING STOCK

Property Management Team, City Development,
Cunard Building, Water Street, Liverpool L3 1DS


© Crown copyright and database rights 2025 Ordnance Survey 100018351.

Date : 10/03/2025

Scale : 1:1250 @ A3

Status : FINAL



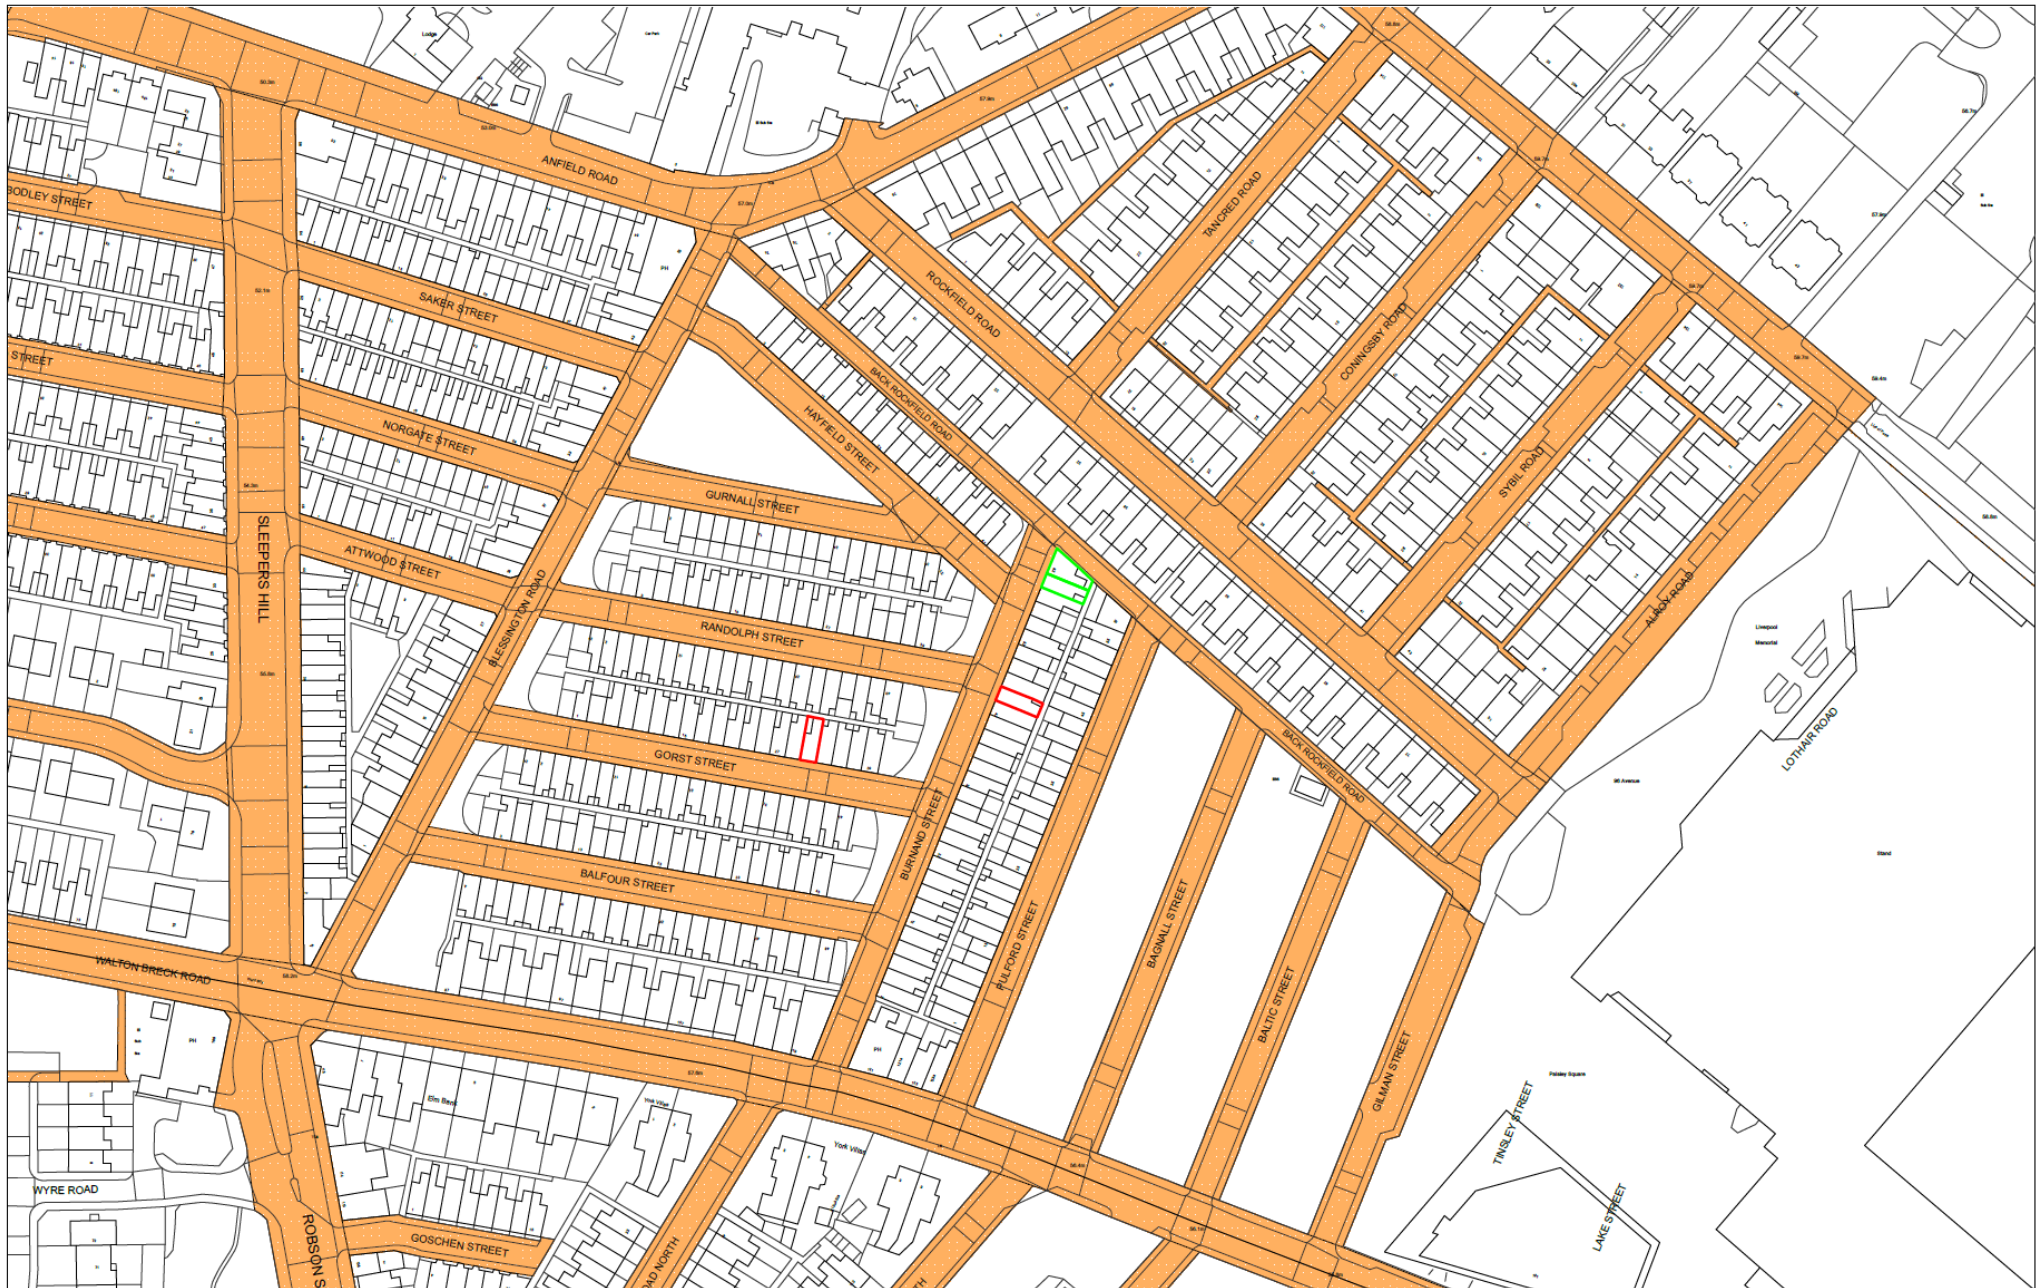

ANFIELD HOUSING STOCK

Property Management Team, City Development,
Cunard Building, Water Street, Liverpool L3 1DS

© Crown copyright and database rights 2025 Ordnance Survey 100018351.

Date : 10/03/2025

Scale : 1:1250 @ A3

Status : FINAL



EVERTON NORTH HOUSING STOCK

Property Management Team, City Development,
Cunard Building, Water Street, Liverpool L3 1DS

© Crown copyright and database rights 2025 Ordnance Survey 100018351.

Date : 10/03/2025

Scale : 1:1500 @ A3

Status : FINAL

