


**NOTES**

- All dimensions and levels are to be checked on site.
KEY: █ Site Demise

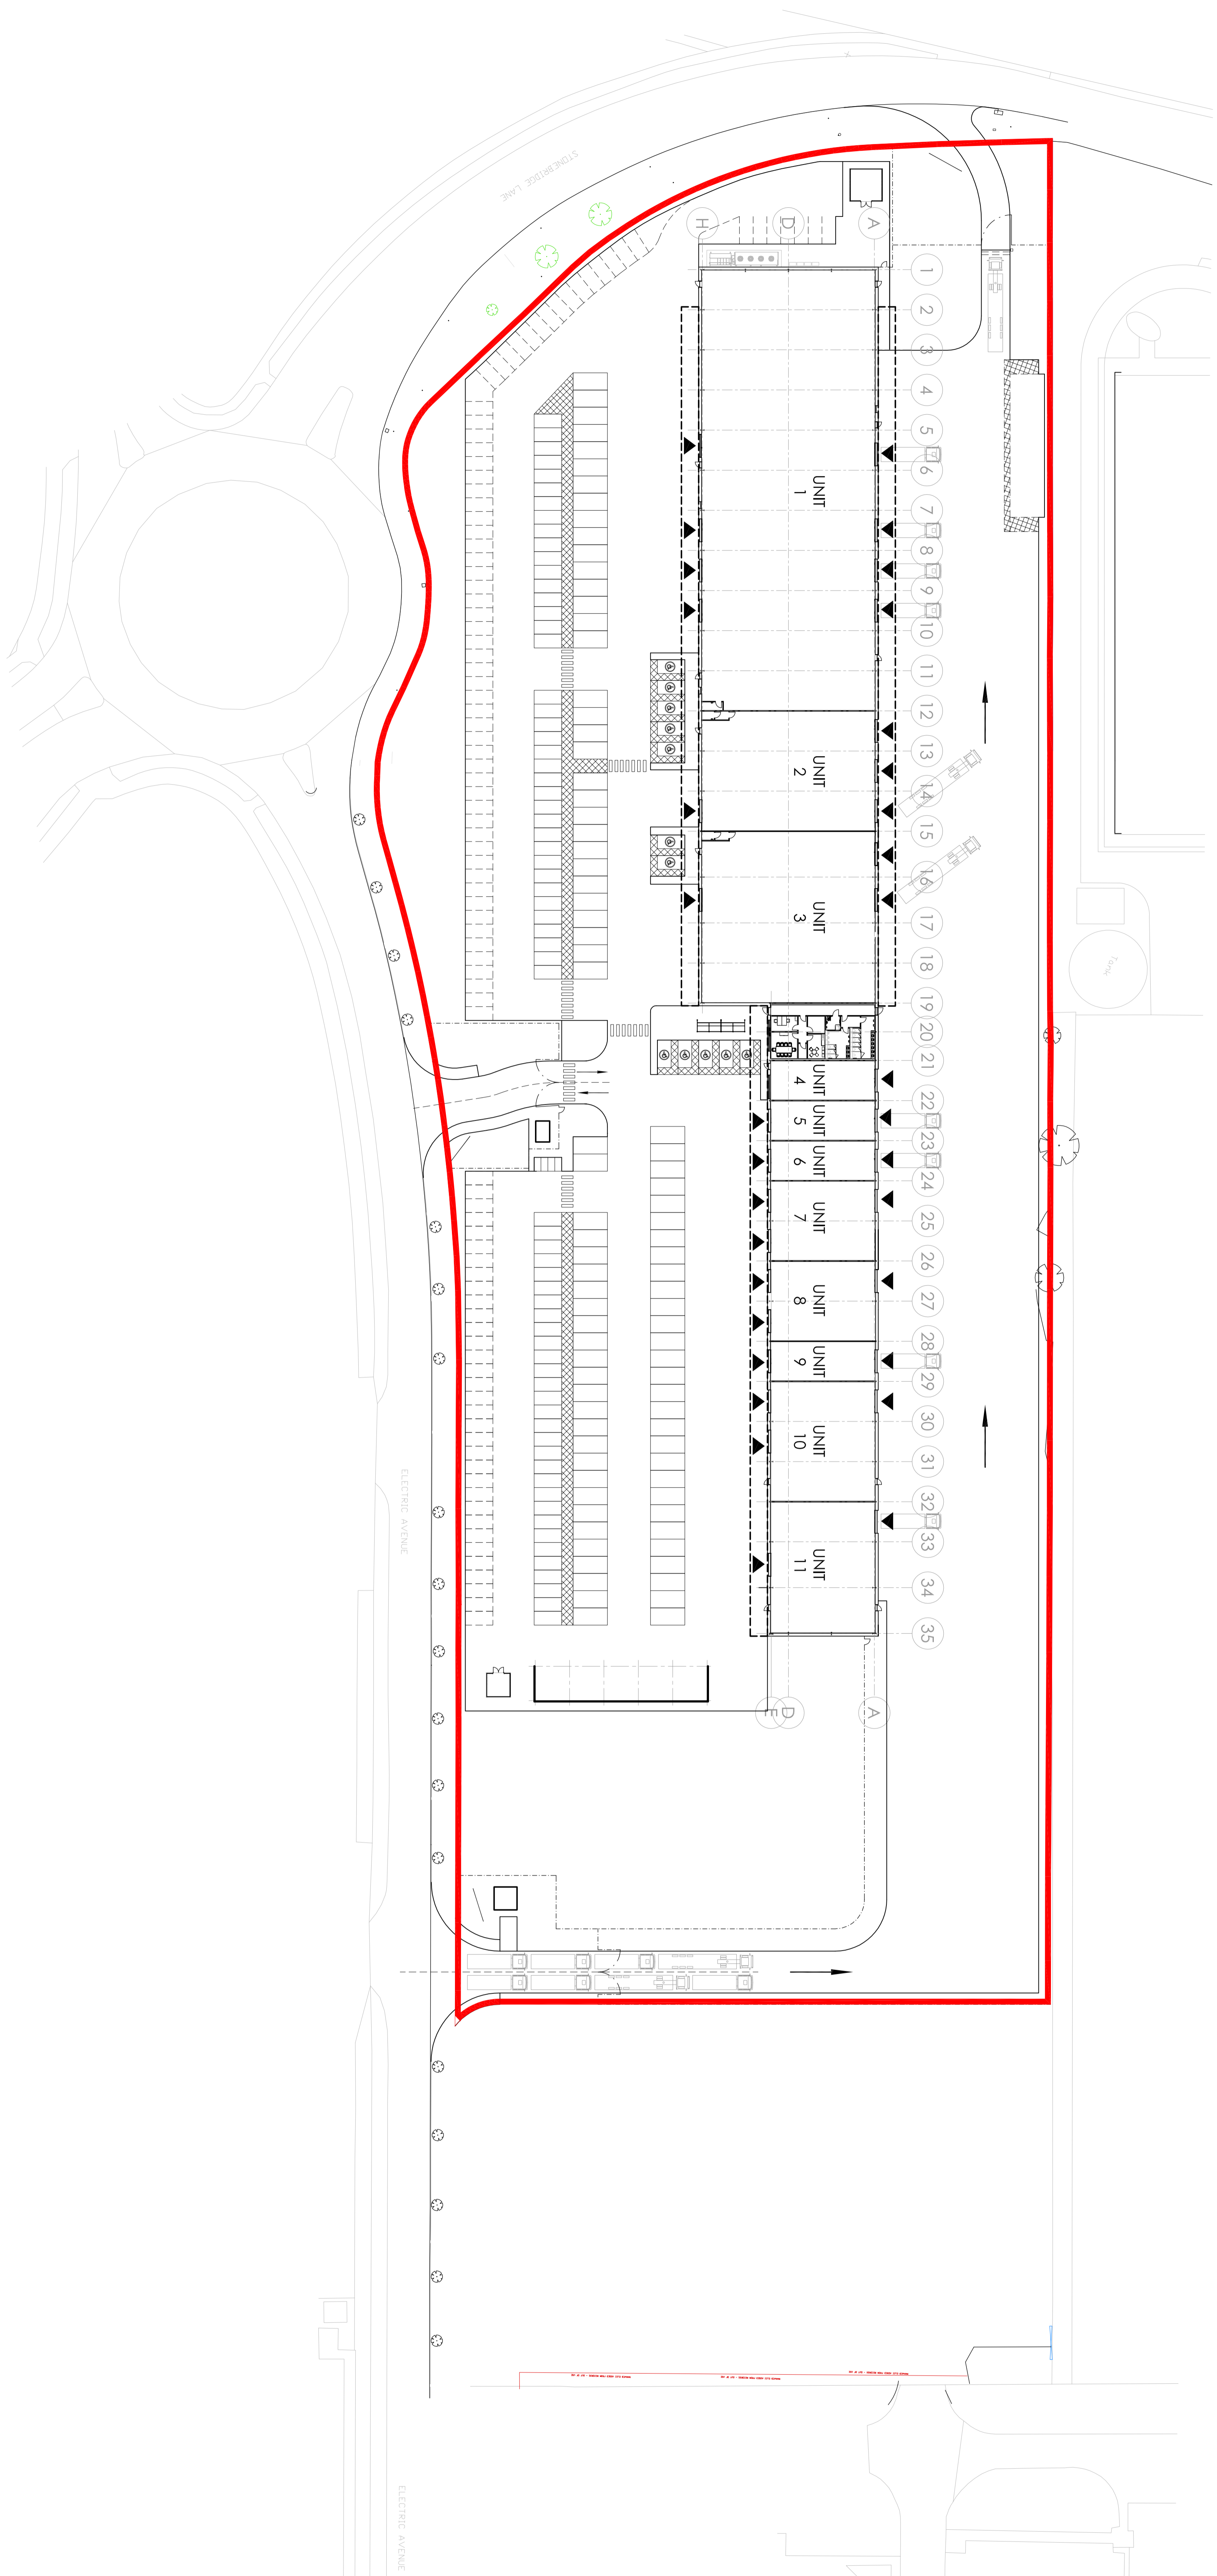

P1 02/03/17 N Edwards E Byrne  
 Initials Date  
 Rev Date Drawn By Checked By  
 S1 02/03/17 N Edwards E Byrne  
 02/03/17  
 1:500  
 Willmot Dixon


Scale: 1:500

0 5 10 15 20 25m  
Scale: 1:500